




[www.gpassociates.org](http://www.gpassociates.org)


Below shows typical residential 2d AutoCAD floor and ceiling plans.

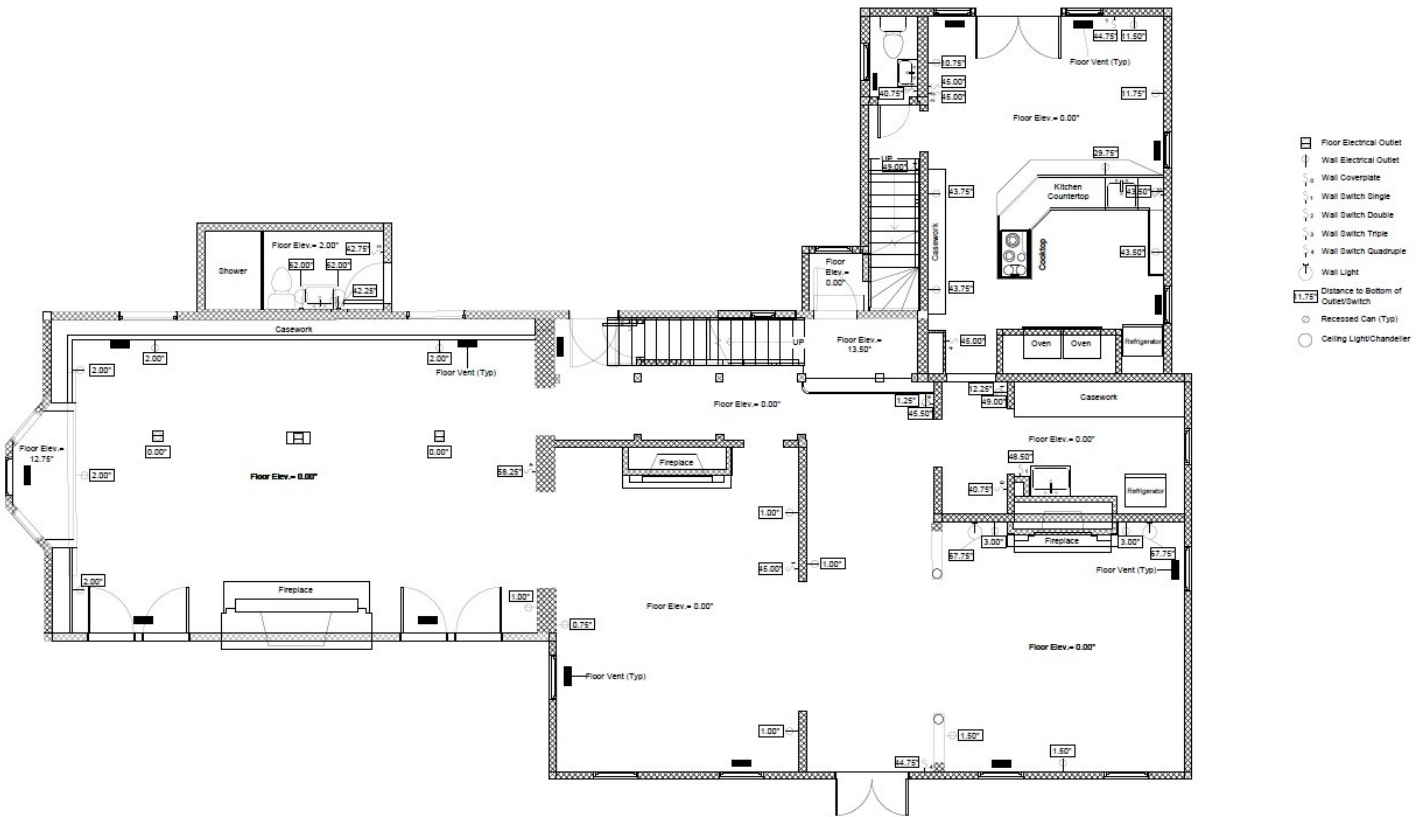

1st Floor Floor Plan




[www.gpassociates.org](http://www.gpassociates.org)

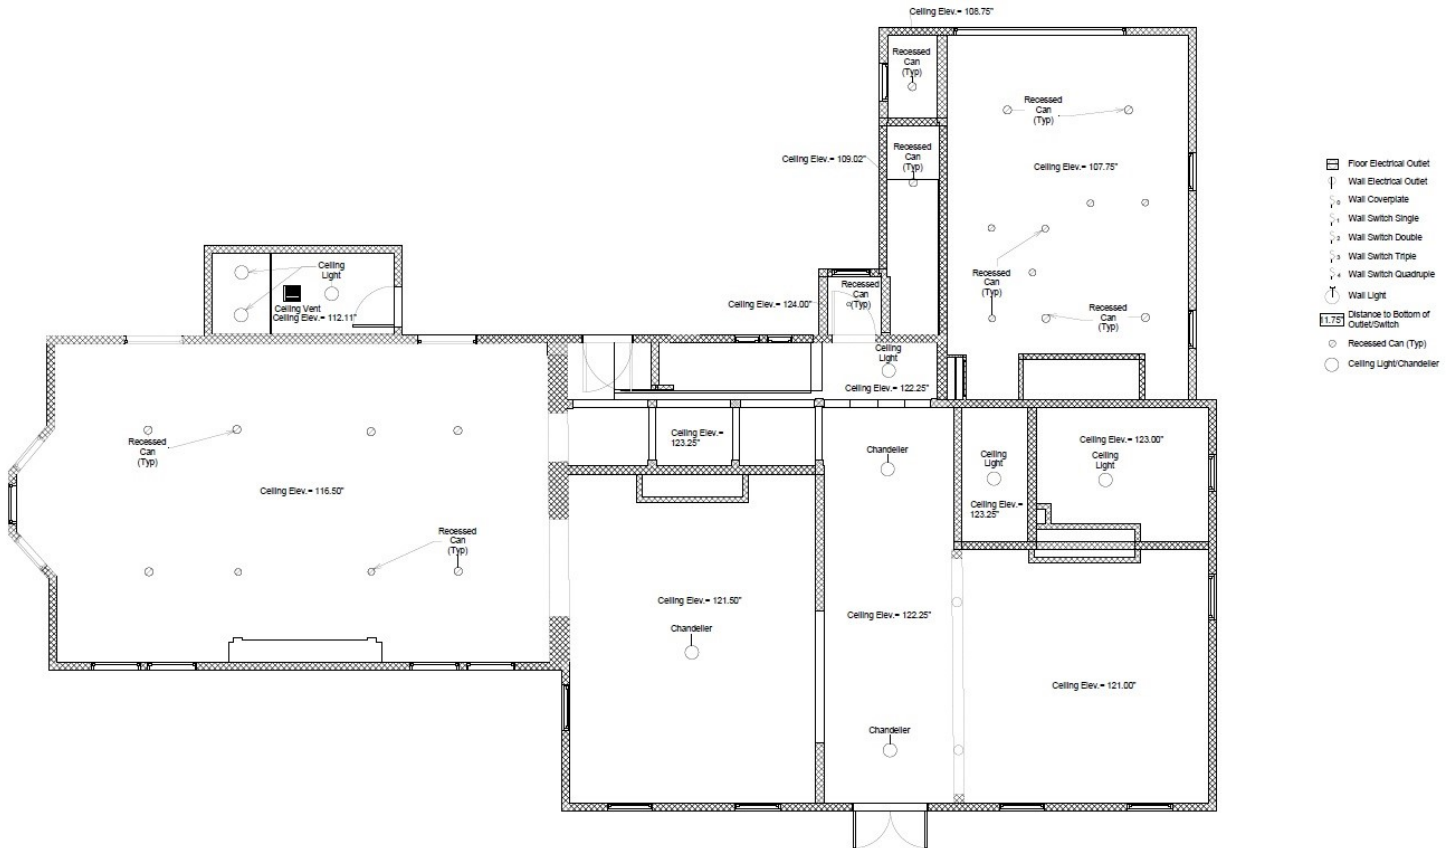

1st Floor Ceiling Plan




[www.gpassociates.org](http://www.gpassociates.org)

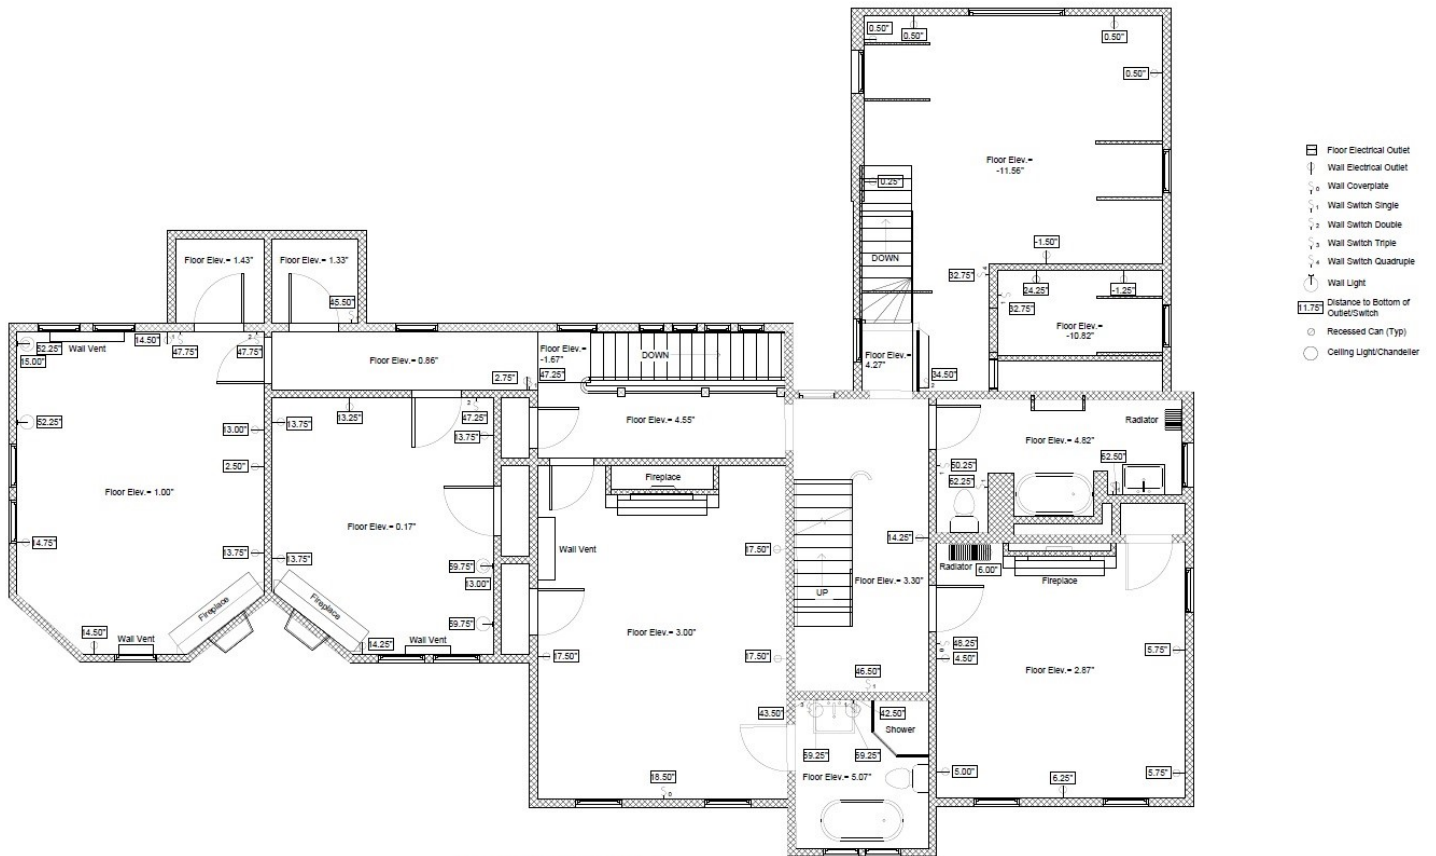

2nd Floor Floor Plan



[www.gpassociates.org](http://www.gpassociates.org)

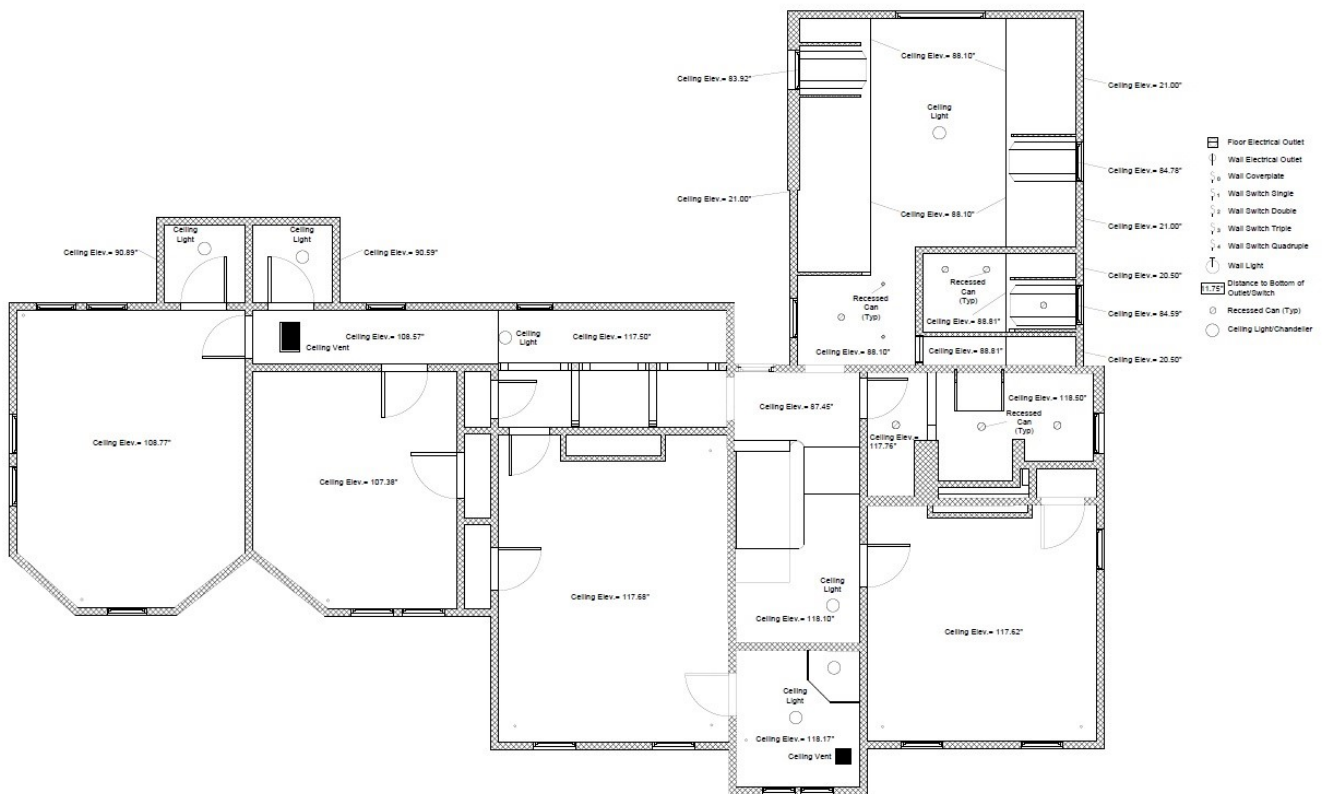

2nd Floor Ceiling Plan